


MODUL 1				
BROJ	NAZIV	POVRŠINA	Ki	NETO POVRŠINA
ST.9-1	BOR. BLAG. KUH.	26.07 m ²	1	26.07 m ²
ST.9-2	KUPAONA	4.35 m ²	1	4.35 m ²
ST.9-3	SOBA 3	9.64 m ²	1	9.64 m ²
ST.9-4	HODNIK	2.60 m ²	1	2.60 m ²
ST.9-5	SOBA 1	9.84 m ²	1	9.84 m ²
ST.9-6	SOBA 2	6.80 m ²	1	6.80 m ²
ST.9-7	LOĐA	2.91 m ²	0.75	2.18 m ²
		62.22 m ²		61.49 m ²

NAPOMENA- 4 ISTOVJETNA STANA U ZGRADI

G.P. PUKIN d.o.o., oib: 68813398264
M. Mesića 8, Brckovljani, vl. Stipe Šarić

Investitor:	Checker
Građevina:	STAMBENO POSLOVNA GRAĐEVINA
k.č. br. k.o. Adresa :	4518 VRAPČE ORANICE 104, ZAGREB
Projektant:	Andra Mikac dia.
Glavni Projektant:	Ivan Zrīnušić dig.
Vrsta Projekta	OPIS I PRIKAZ GRAĐEVINE
Sadržaj:	MODUL 1
OP i ZOP	06/2021
Datum:	VELJAČA 2021
Mjerilo:	M= 1:500
List Broj:	X1

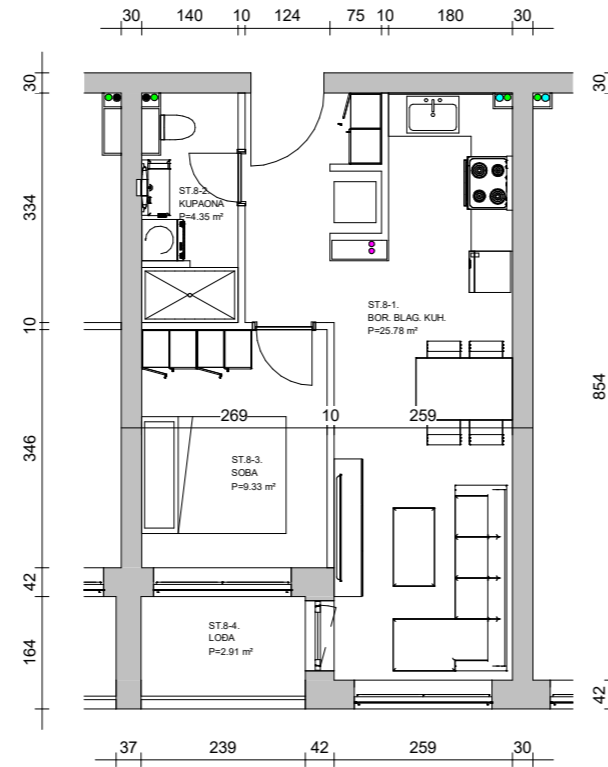


MODUL 2				
BROJ	NAZIV	POVRŠINA	Ki	NETO POVRŠINA
ST.8-1	BOR. BLAG. KUH.	25.78 m ²	1	25.78 m ²
ST.8-2	KUPAONA	4.35 m ²	1	4.35 m ²
ST.8-3	SOBA	9.33 m ²	1	9.33 m ²
ST.8-4	LOBA	2.91 m ²	0.75	2.18 m ²
		42.38 m ²		41.65 m ²

NAPOMENA- 17 ISTOVJETNIH STANOVA U ZGRADI

G.P. PUKIN d.o.o., oib: 68813398264
M. Mesića 8, Brckovljani, vl. Stipe Šarić

Investitor:	Checker
Građevina:	STAMBENO POSLOVNA GRAĐEVINA
k.č. br. k.o. Adresa :	4518 VRAPČE ORANICE 104, ZAGREB
Projektant:	Andra Mikac dia.
Glavni Projektant:	Ivan Zrīnušić dig.
Vrsta Projekta	OPIS I PRIKAZ GRAĐEVINE
Sadržaj:	MODUL 2
OP i ZOP	06/2021
Datum:	VELJAČA 2021
Mjerilo:	M= 1:200
List Broj:	X2

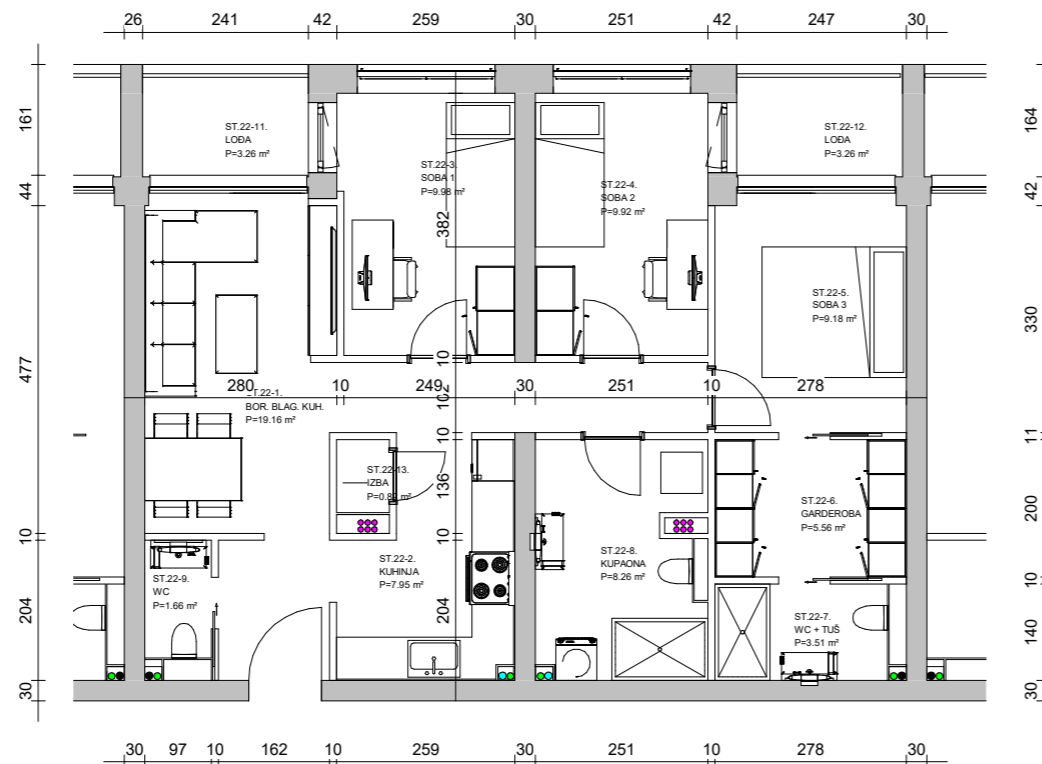


MODUL 3				
BROJ	NAZIV	POVRŠINA	Ki	NETO POVRŠINA
ST.22-1	BOR. BLAG. KUH.	19.16 m ²	1	19.16 m ²
ST.22-2	KUHINJA	7.95 m ²	1	7.95 m ²
ST.22-3	SOBA 1	9.98 m ²	1	9.98 m ²
ST.22-4	SOBA 2	9.92 m ²	1	9.92 m ²
ST.22-5	SOBA 3	9.18 m ²	1	9.18 m ²
ST.22-6	GARDEROBA	5.56 m ²	1	5.56 m ²
ST.22-7	WC + TUŠ	3.51 m ²	1	3.51 m ²
ST.22-8	KUPAONA	8.26 m ²	1	8.26 m ²
ST.22-9	WC	1.66 m ²	1	1.66 m ²
ST.22-10	HODNIK	2.56 m ²	1	2.56 m ²
ST.22-11	LODA	3.26 m ²	0.75	2.45 m ²
ST.22-12	LODA	3.26 m ²	0.75	2.45 m ²
ST.22-13	IZBA	0.82 m ²	1	0.82 m ²
		85.08 m ²		83.45 m ²

NAPOMENA- 4 ISTOVJETNA STANA U ZGRADI

G.P. PUKIN d.o.o., oib: 68813398264
M. Mesića 8, Brckovljani, vl. Stipe Šarić

Investitor:	Checker
Građevina:	STAMBENO POSLOVNA GRAĐEVINA
k.č. br.	4518
k.o.	VRAPČE
Adresa :	ORANICE 104, ZAGREB
Projektant:	Andra Mikac dia.
Glavni Projektant:	Ivan Zrīnušić dig.
Vrsta Projekta	OPIS I PRIKAZ GRAĐEVINE
Sadržaj:	MODUL 3
OP i ZOP	06/2021
Datum:	VELJAČA 2021
Mjerilo:	M= 1:200
Llist Broj:	X3

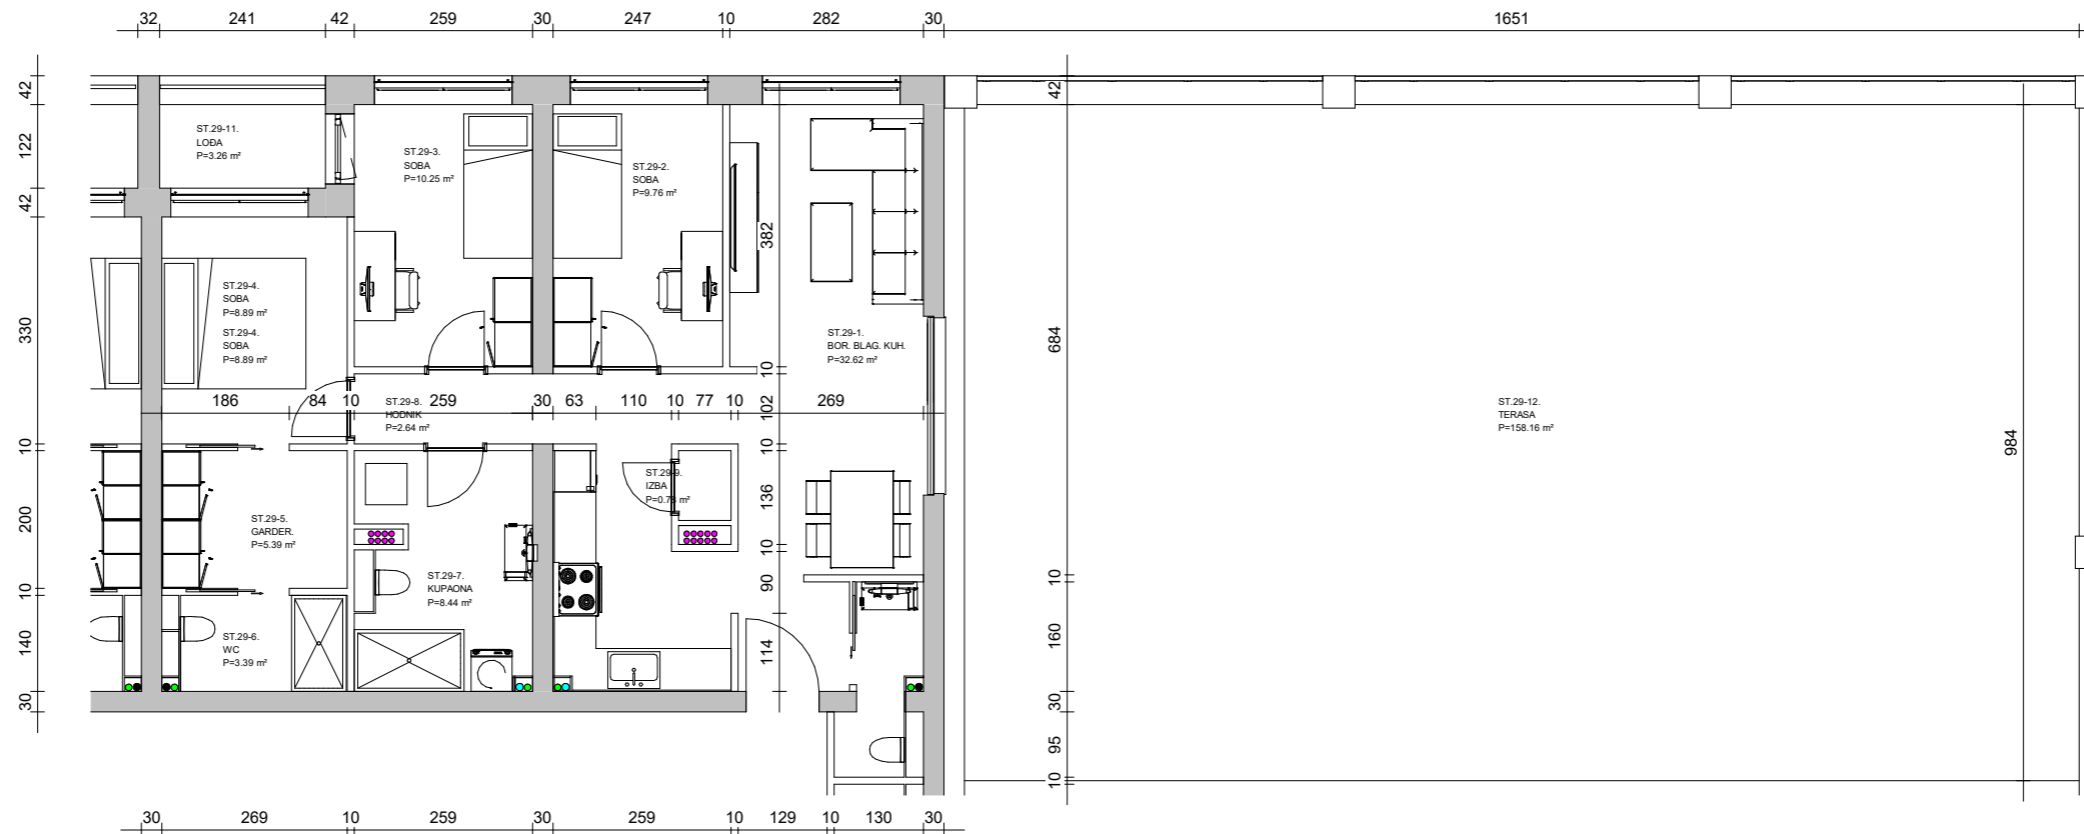


MODUL 4				
BROJ	NAZIV	POVRŠINA	Ki	NETO POVRŠINA
ST.29-1	BOR. BLAG. KUH.	32.62 m ²	1	32.62 m ²
ST.29-2	SOBA	9.76 m ²	1	9.76 m ²
ST.29-3	SOBA	10.25 m ²	1	10.25 m ²
ST.29-4	SOBA	8.89 m ²	1	8.89 m ²
ST.29-5	GARDER.	5.39 m ²	1	5.39 m ²
ST.29-6	WC	3.39 m ²	1	3.39 m ²
ST.29-7	KUPAONA	8.44 m ²	1	8.44 m ²
ST.29-8	HODNIK	2.64 m ²	1	2.64 m ²
ST.29-9	IZBA	0.78 m ²	1	0.78 m ²
ST.29-11	LOBA	3.26 m ²	0.75	2.45 m ²
ST.29-12	TERASA	158.16 m ²	0.2	31.63 m ²
		243.58 m ²		116.24 m ²

NAPOMENA- 2 ISTOVJETNA STANA U ZGRADI

G.P. PUKIN d.o.o., oib: 68813398264
M. Mesiča 8, Brckovljani, vl. Stipe Šarić

Investitor:	Checker
Građevina:	STAMBENO POSLOVNA GRAĐEVINA
k.č. br.	4518
k.o.	VRAPČE
Adresa :	ORANICE 104, ZAGREB
Projektant:	Andra Mikac dia.
Glavni Projektant:	Ivan Zrīnušić dig.
Vrsta Projekta	OPIS I PRIKAZ GRAĐEVINE
Sadržaj:	MODUL 4
OP i ZOP	06/2021
Datum:	VELJAČA 2021
Mjerilo:	M= 1:200
Llist Broj:	X4

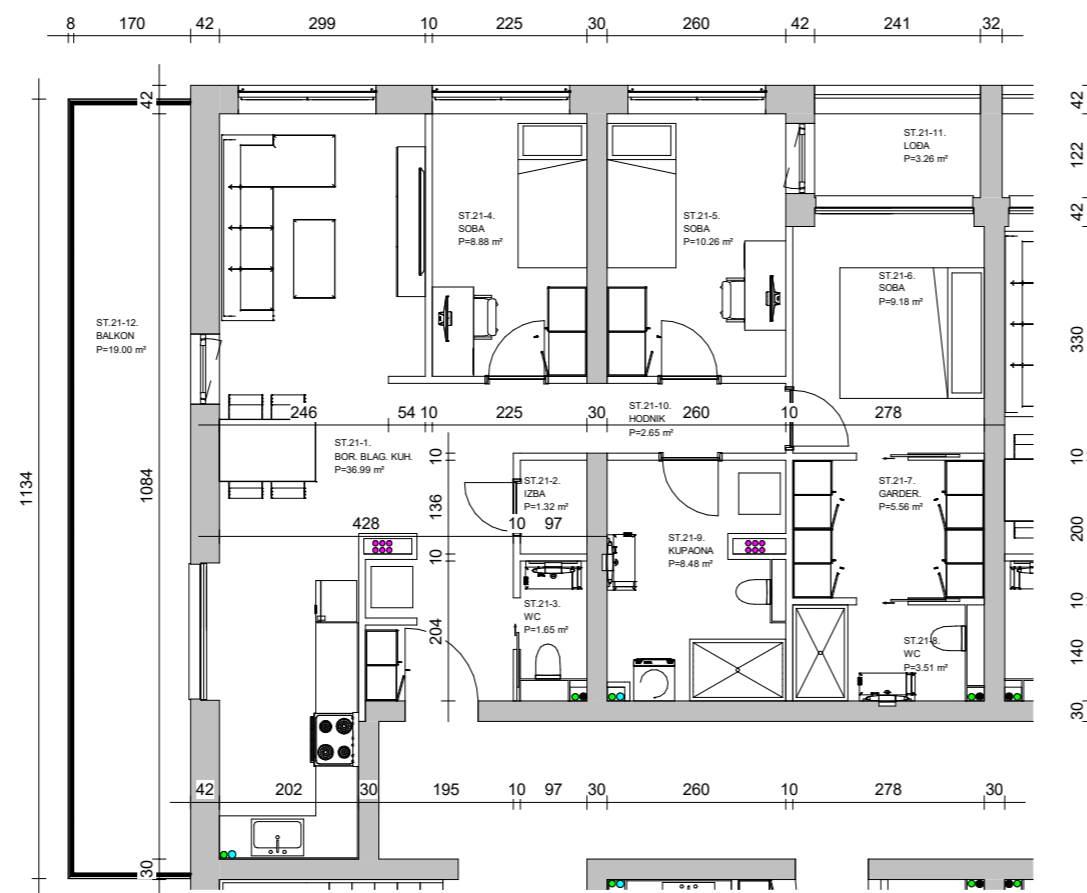


MODUL 5				
BROJ	NAZIV	POVRŠINA	Ki	NETO POVRŠINA
ST.21-1	BOR. BLAG. KUH.	36.99 m ²	1	36.99 m ²
ST.21-2	IZBA	1.32 m ²	1	1.32 m ²
ST.21-3	WC	1.65 m ²	1	1.65 m ²
ST.21-4	SOBA	8.88 m ²	1	8.88 m ²
ST.21-5	SOBA	10.26 m ²	1	10.26 m ²
ST.21-6	SOBA	9.18 m ²	1	9.18 m ²
ST.21-7	GARDER.	5.56 m ²	1	5.56 m ²
ST.21-8	WC	3.51 m ²	1	3.51 m ²
ST.21-9	KUPAONA	8.48 m ²	1	8.48 m ²
ST.21-10	HODNIK	2.65 m ²	1	2.65 m ²
ST.21-11	LOBA	3.26 m ²	0.75	2.45 m ²
ST.21-12	BALKON	19.00 m ²	0.2	3.80 m ²
		110.75 m ²		94.73 m ²

NAPOMENA- 2 ISTOVJETNA STANA U ZGRADI

G.P. PUKIN d.o.o., oib: 68813398264
M. Mesića 8, Brckovljani, vl. Stipe Šarić

Investitor:	Checker
Građevina:	STAMBENO POSLOVNA GRAĐEVINA
k.č. br. k.o. Adresa :	4518 VRAPČE ORANICE 104, ZAGREB
Projektant:	Andra Mikac dia.
Glavni Projektant:	Ivan Zrīnušić dig.
Vrsta Projekta	OPIS I PRIKAZ GRAĐEVINE
Sadržaj:	MODUL 5
OP i ZOP	06/2021
Datum:	VELJAČA 2021
Mjerilo:	M= 1:500
Llist Broj:	X5

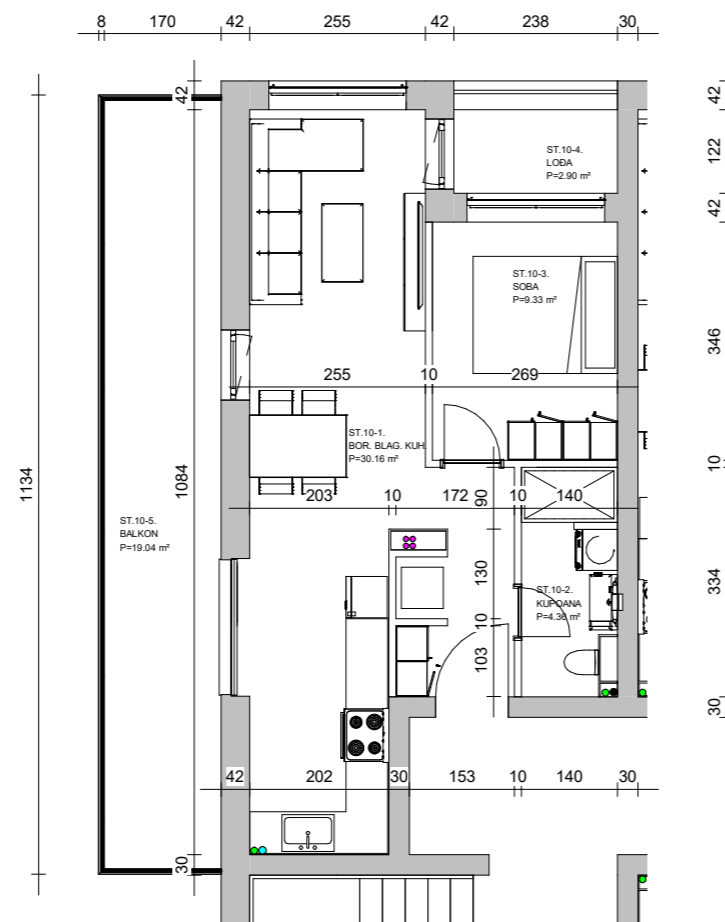


MODUL 6				
BROJ	NAZIV	POVRŠINA	Ki	NETO POVRŠINA
ST.10-1	BOR. BLAG. KUH.	30.16 m ²	1	30.16 m ²
ST.10-2	KUPOANA	4.36 m ²	1	4.36 m ²
ST.10-3	SOBA	9.33 m ²	1	9.33 m ²
ST.10-4	LODA	2.90 m ²	0.75	2.17 m ²
ST.10-5	BALKON	19.04 m ²	0.2	3.81 m ²
		65.79 m ²		49.83 m ²

NAPOMENA- 1 ISTOVJETAN STAN U ZGRADI

G.P. PUKIN d.o.o., oib: 68813398264
M. Mesića 8, Brckovljani, vl. Stipe Šarić

Investitor:	Checker
Građevina:	STAMBENO POSLOVNA GRAĐEVINA
k.č. br. k.o. Adresa :	4518 VRAPČE ORANICE 104, ZAGREB
Projektant:	Andra Mikac dia.
Glavni Projektant:	Ivan Zrīnušić dig.
Vrsta Projekta	OPIS I PRIKAZ GRAĐEVINE
Sadržaj:	MODUL 6
OP i ZOP	06/2021
Datum:	VELJAČA 2021
Mjerilo:	M= 1:500
List Broj:	X6

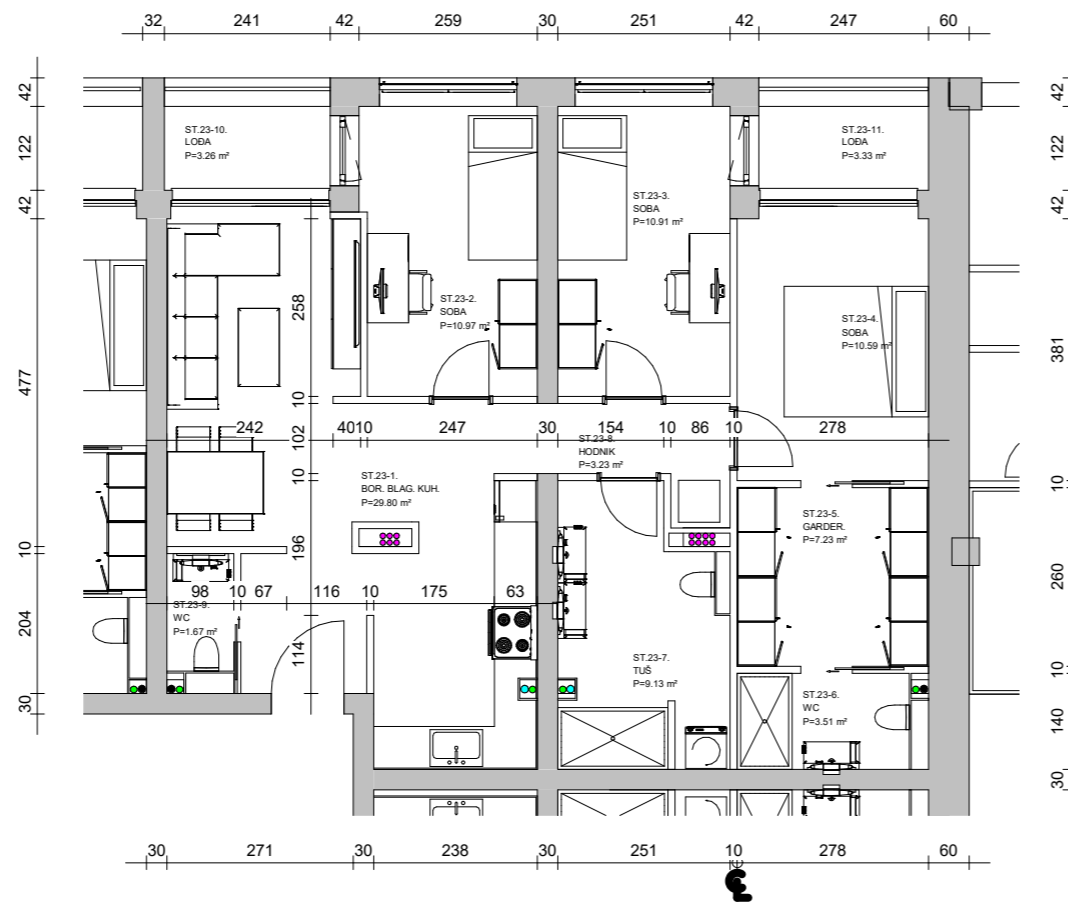

MODUL 7				
BROJ	NAZIV	POVRŠINA	Ki	NETO POVRŠINA
ST.23-1	BOR. BLAG. KUH.	29.80 m ²	1	29.80 m ²
ST.23-2	SOBA	10.97 m ²	1	10.97 m ²
ST.23-3	SOBA	10.91 m ²	1	10.91 m ²
ST.23-4	SOBA	10.59 m ²	1	10.59 m ²
ST.23-5	GARDER.	7.23 m ²	1	7.23 m ²
ST.23-6	WC	3.51 m ²	1	3.51 m ²
ST.23-7	TUŠ	9.13 m ²	1	9.13 m ²
ST.23-8	HODNIK	3.23 m ²	1	3.23 m ²
ST.23-9	WC	1.67 m ²	1	1.67 m ²
ST.23-10	LOĐA	3.26 m ²	0.75	2.45 m ²
ST.23-11	LOĐA	3.33 m ²	0.75	2.50 m ²
		93.64 m ²		91.99 m ²

NAPOMENA- 2 ISTOVJETNA STANA U ZGRADI

G.P. PUKIN d.o.o., oib: 68813398264
M. Mesića 8, Brckovljani, vl. Stipe Šarić

Investitor:	Checker
Građevina:	STAMBENO POSLOVNA GRAĐEVINA
k.č. br.	4518
k.o.	VRAPČE
Adresa :	ORANICE 104, ZAGREB
Projektant:	Andra Mikac dia.
Glavni Projektant:	Ivan Zrīnušić dig.
Vrsta Projekta	OPIS I PRIKAZ GRAĐEVINE
Sadržaj:	MODUL 7
OP i ZOP	06/2021
Datum:	VELJAČA 2021
Mjerilo:	M= 1:500
List Broj:	X7